



# BERGO ULTIMATE - MULTICOURT





TOTAL SIZE: 36 X 18,35 M

BASKET: 30 X 15,35 M

TENNIS: 23,80 X 10,75 M

**LINES TO BE PAINTED!**

Penalty area:  
13 tiles x 15 tiles + 4 line strips  
= 4,88 x 5,82 m (4,9 x 5,8 m)

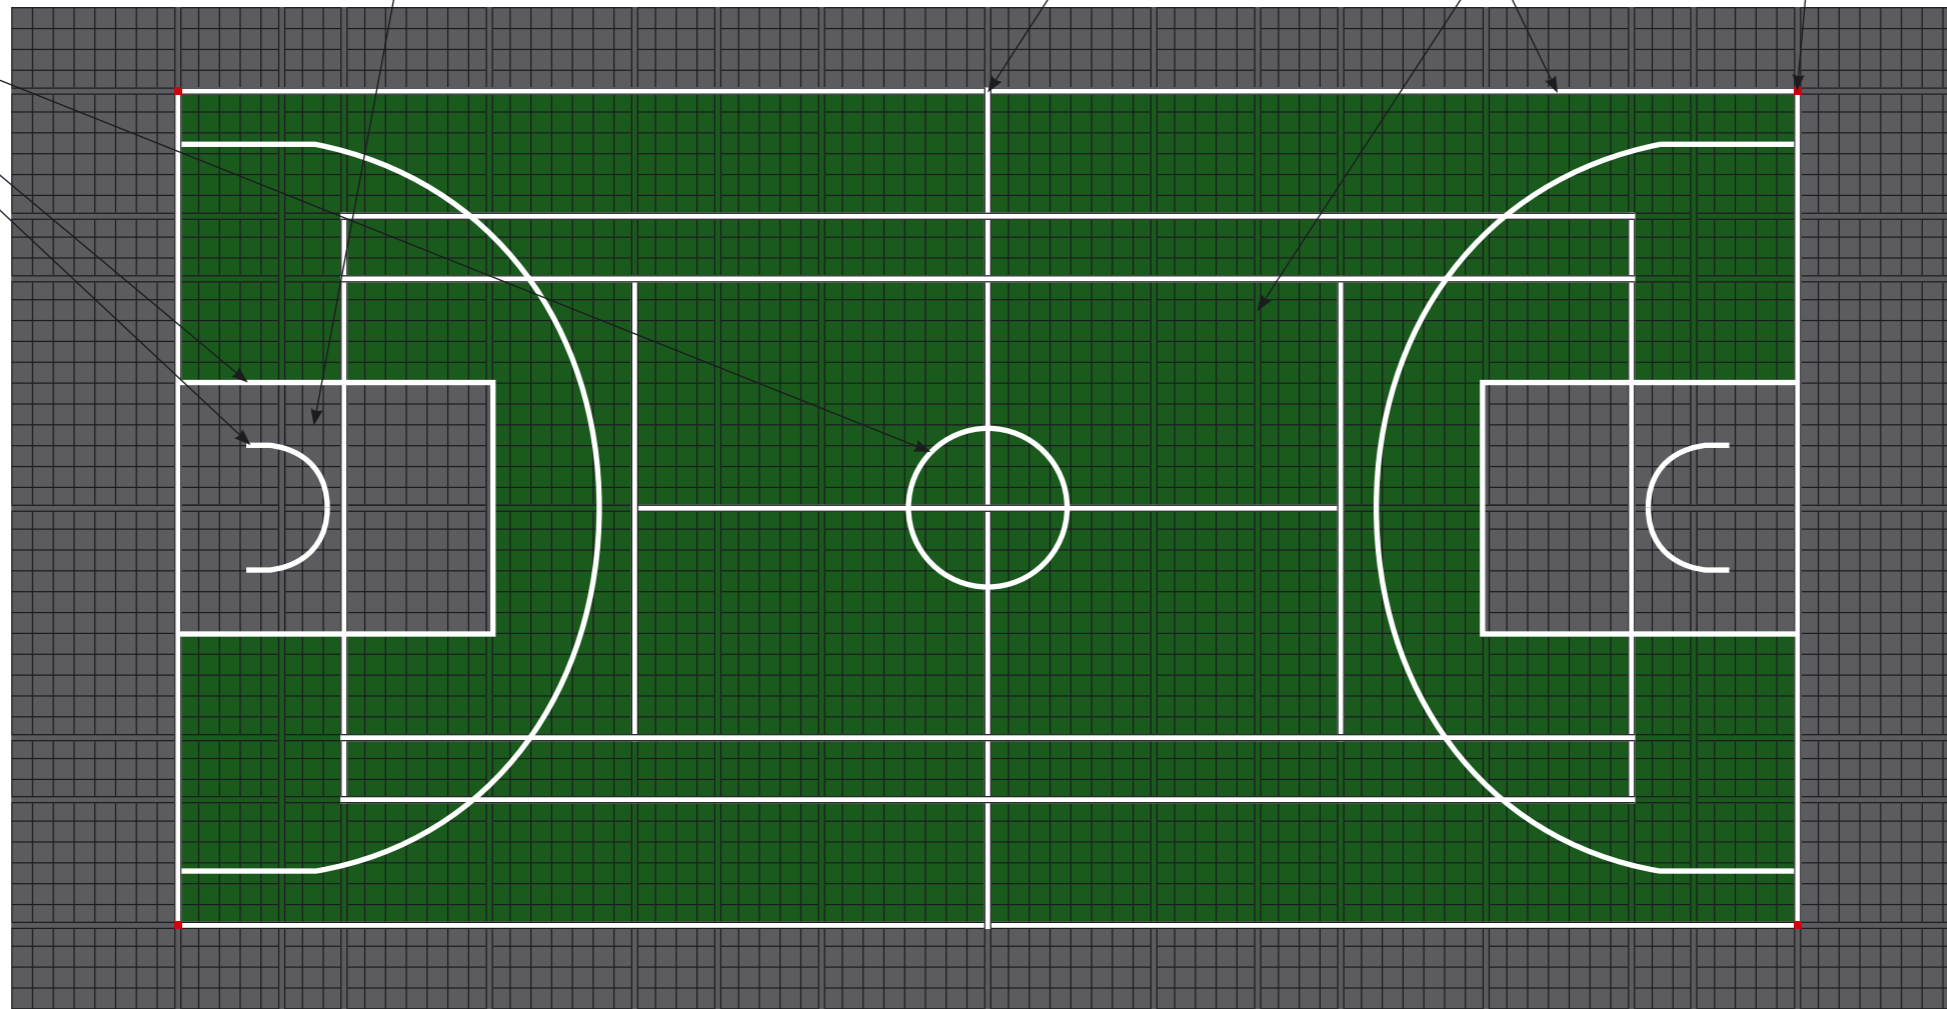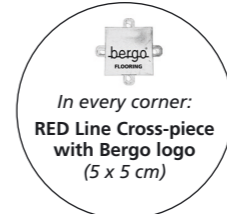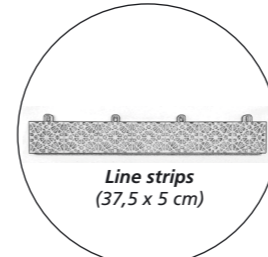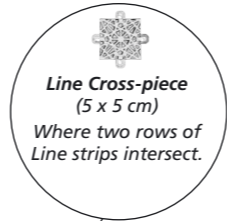

8 tiles 5 tiles 3 tiles 7 tiles 7 tiles 4 tiles 5 tiles 8 tiles 8 tiles 5 tiles 4 tiles 7 tiles 7 tiles 3 tiles 5 tiles 8 tiles

Tennis: 62 tiles + 11 rows of line strips = 23,80 m

Basket: 78 tiles + 15 rows of line strips = 30 m

Total: 94 tiles + 15 rows of line strips = 36 m

4 tiles 6 tiles 3 tiles 11 tiles 11 tiles 3 tiles 6 tiles 4 tiles  
Tennis: 28 tiles + 5 rows of line strips = 10,75 m  
Basket: 40 tiles + 7 rows of line strips = 15,35 m  
Total: 48 tiles + 7 rows of line strips = 18,35 m