



BERGO ULTIMATE - BASKET



TOTAL SIZE: 34,32 X 18,05 M

BASKET: 28,20 X 12,68 M

White lines for Volleyball (except center line) needs to be painted

Please note! When lines are made with the strips, they will not exactly correspond to the line standards.
If 100% line standards are required, all lines has to be painted.
All court measurements are made to the outside of the lines.

Penalty area:
13 tiles + 2 line strips x 15 tiles + 4 line strips
= 4,98 x 5,83 (Std: 4,9 x 5,8 m)

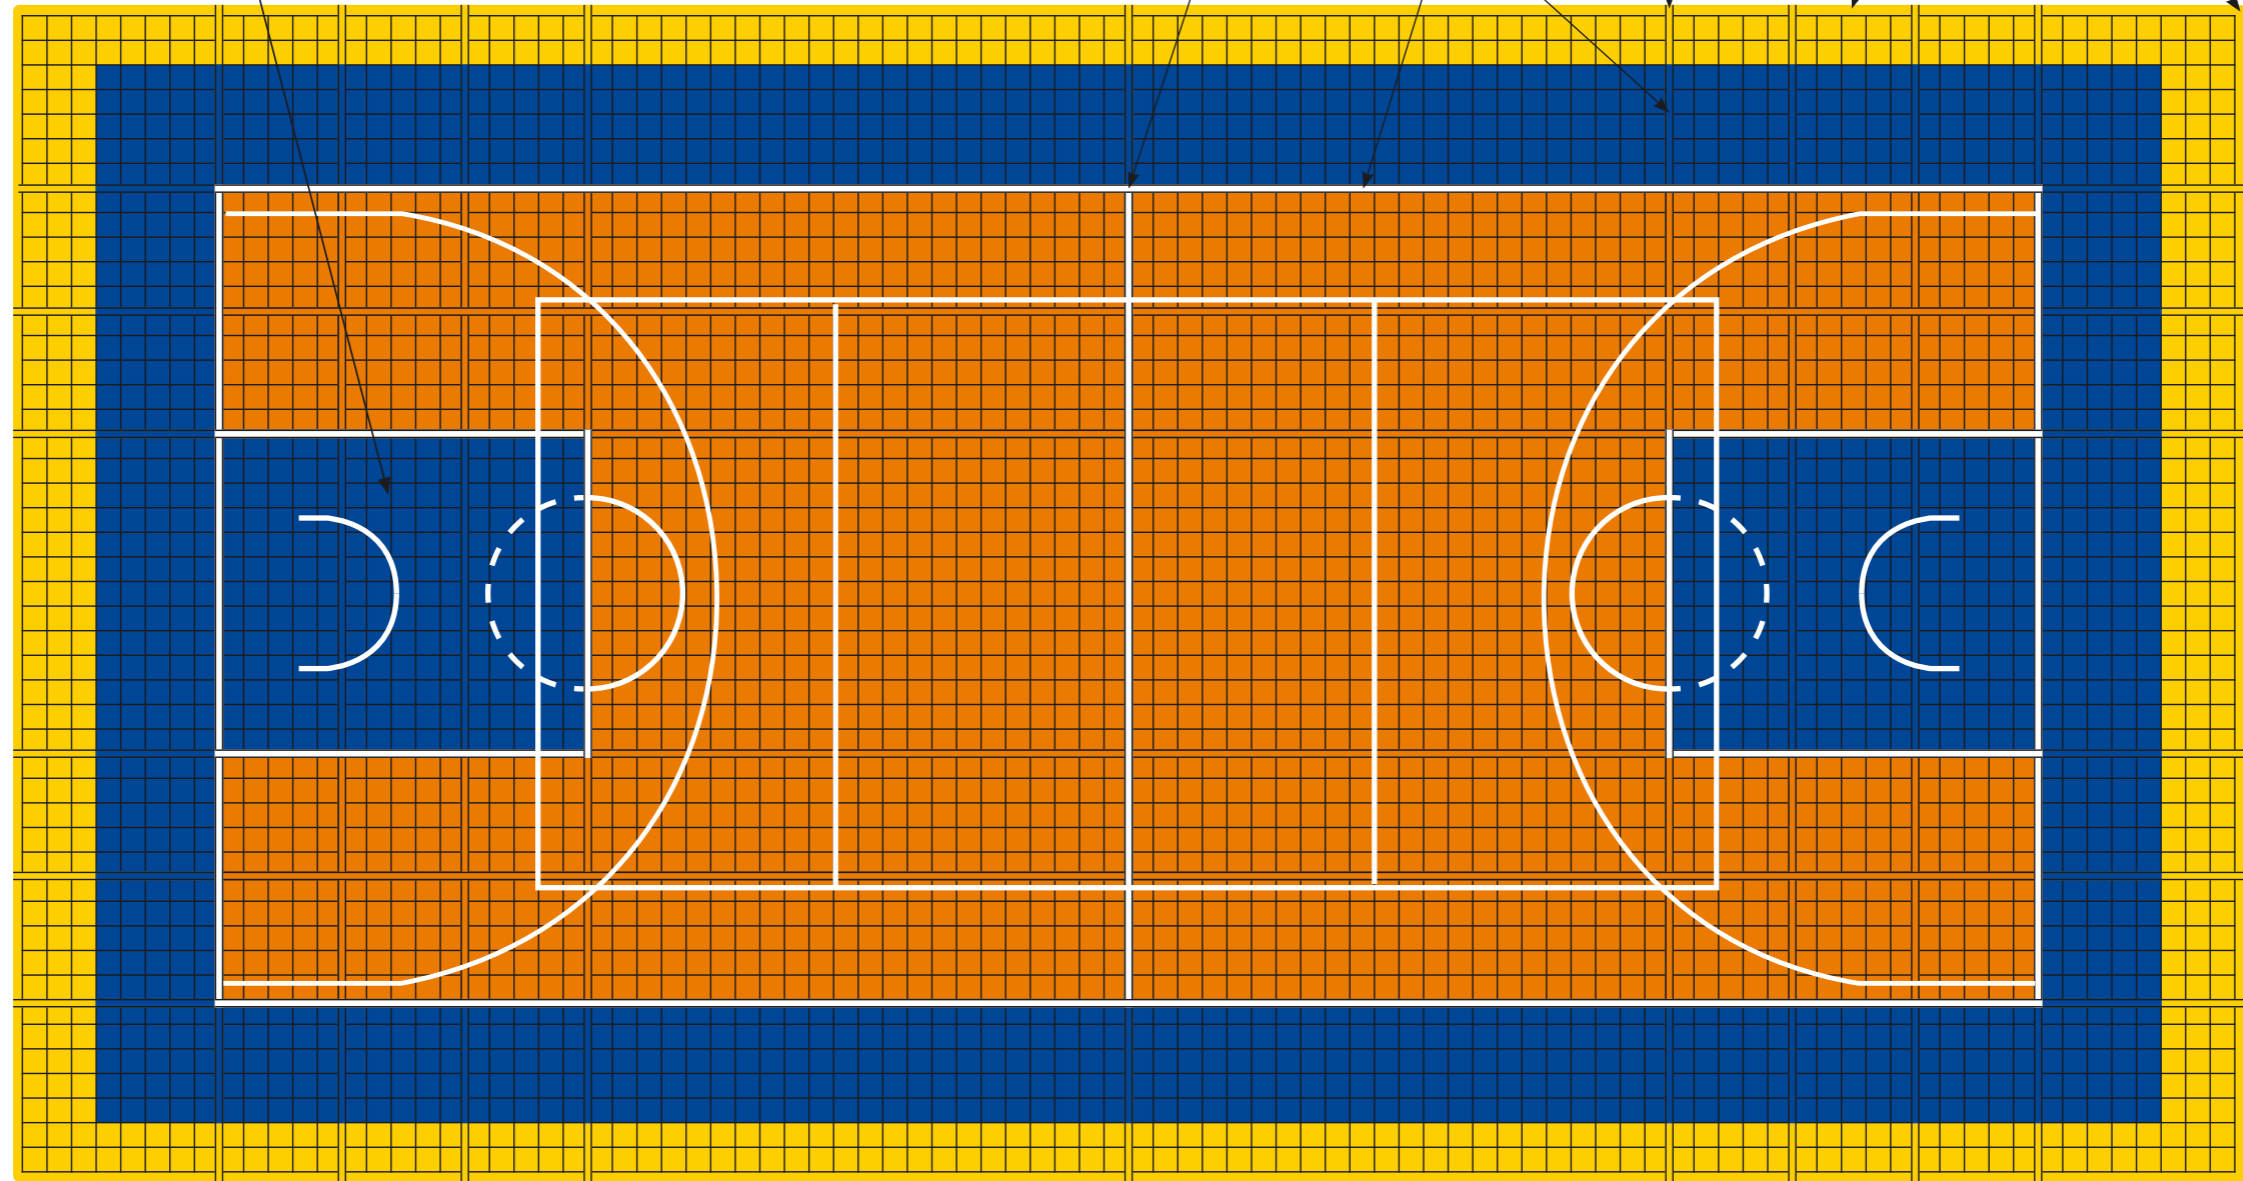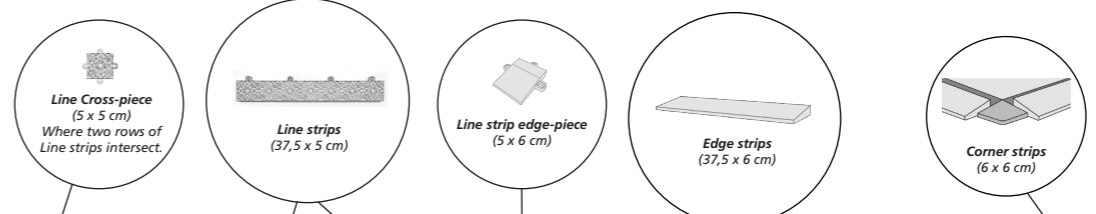

8 tiles 5 tiles 5 tiles 5 tiles 22 tiles 22 tiles 5 tiles 5 tiles 5 tiles 8 tiles

Basket: 74 tiles + 9 rows line strips = 28,20 m

84 tiles + 9 rows line strips = 31,95 m

Total: 90 tiles + 9 rows of line strips + 2 rows of edge strips = 34,32 m

2 t 5 tiles 5 tiles 13 tiles 5 tiles 5 tiles 2 t

Playing area: 33 tiles + 6 rows of line strips = 12,68 m

Playing area: 43 tiles + 6 rows of line strips = 16,43 m

Total: 47 tiles + 6 rows of line strips + 2 rows of edge strips = 18,05 m