



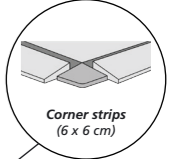


BERGO ULTIMATE - MULTICOURT

TOTAL SIZE: ≈ 55 X 30 M (55,27 X 30,47 M)"

Please note! Rounded lines and lines for Floor Curling and Shuffelboard needs to be painted!

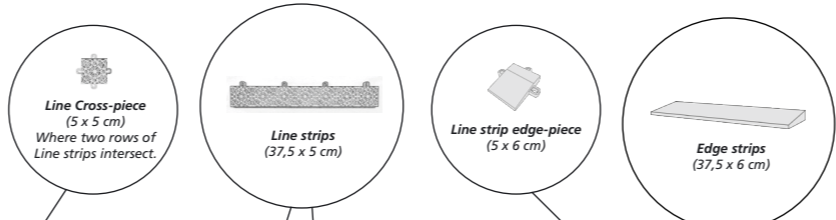

Basket: 74 tiles + 7 rows of line strips = 28,10 m

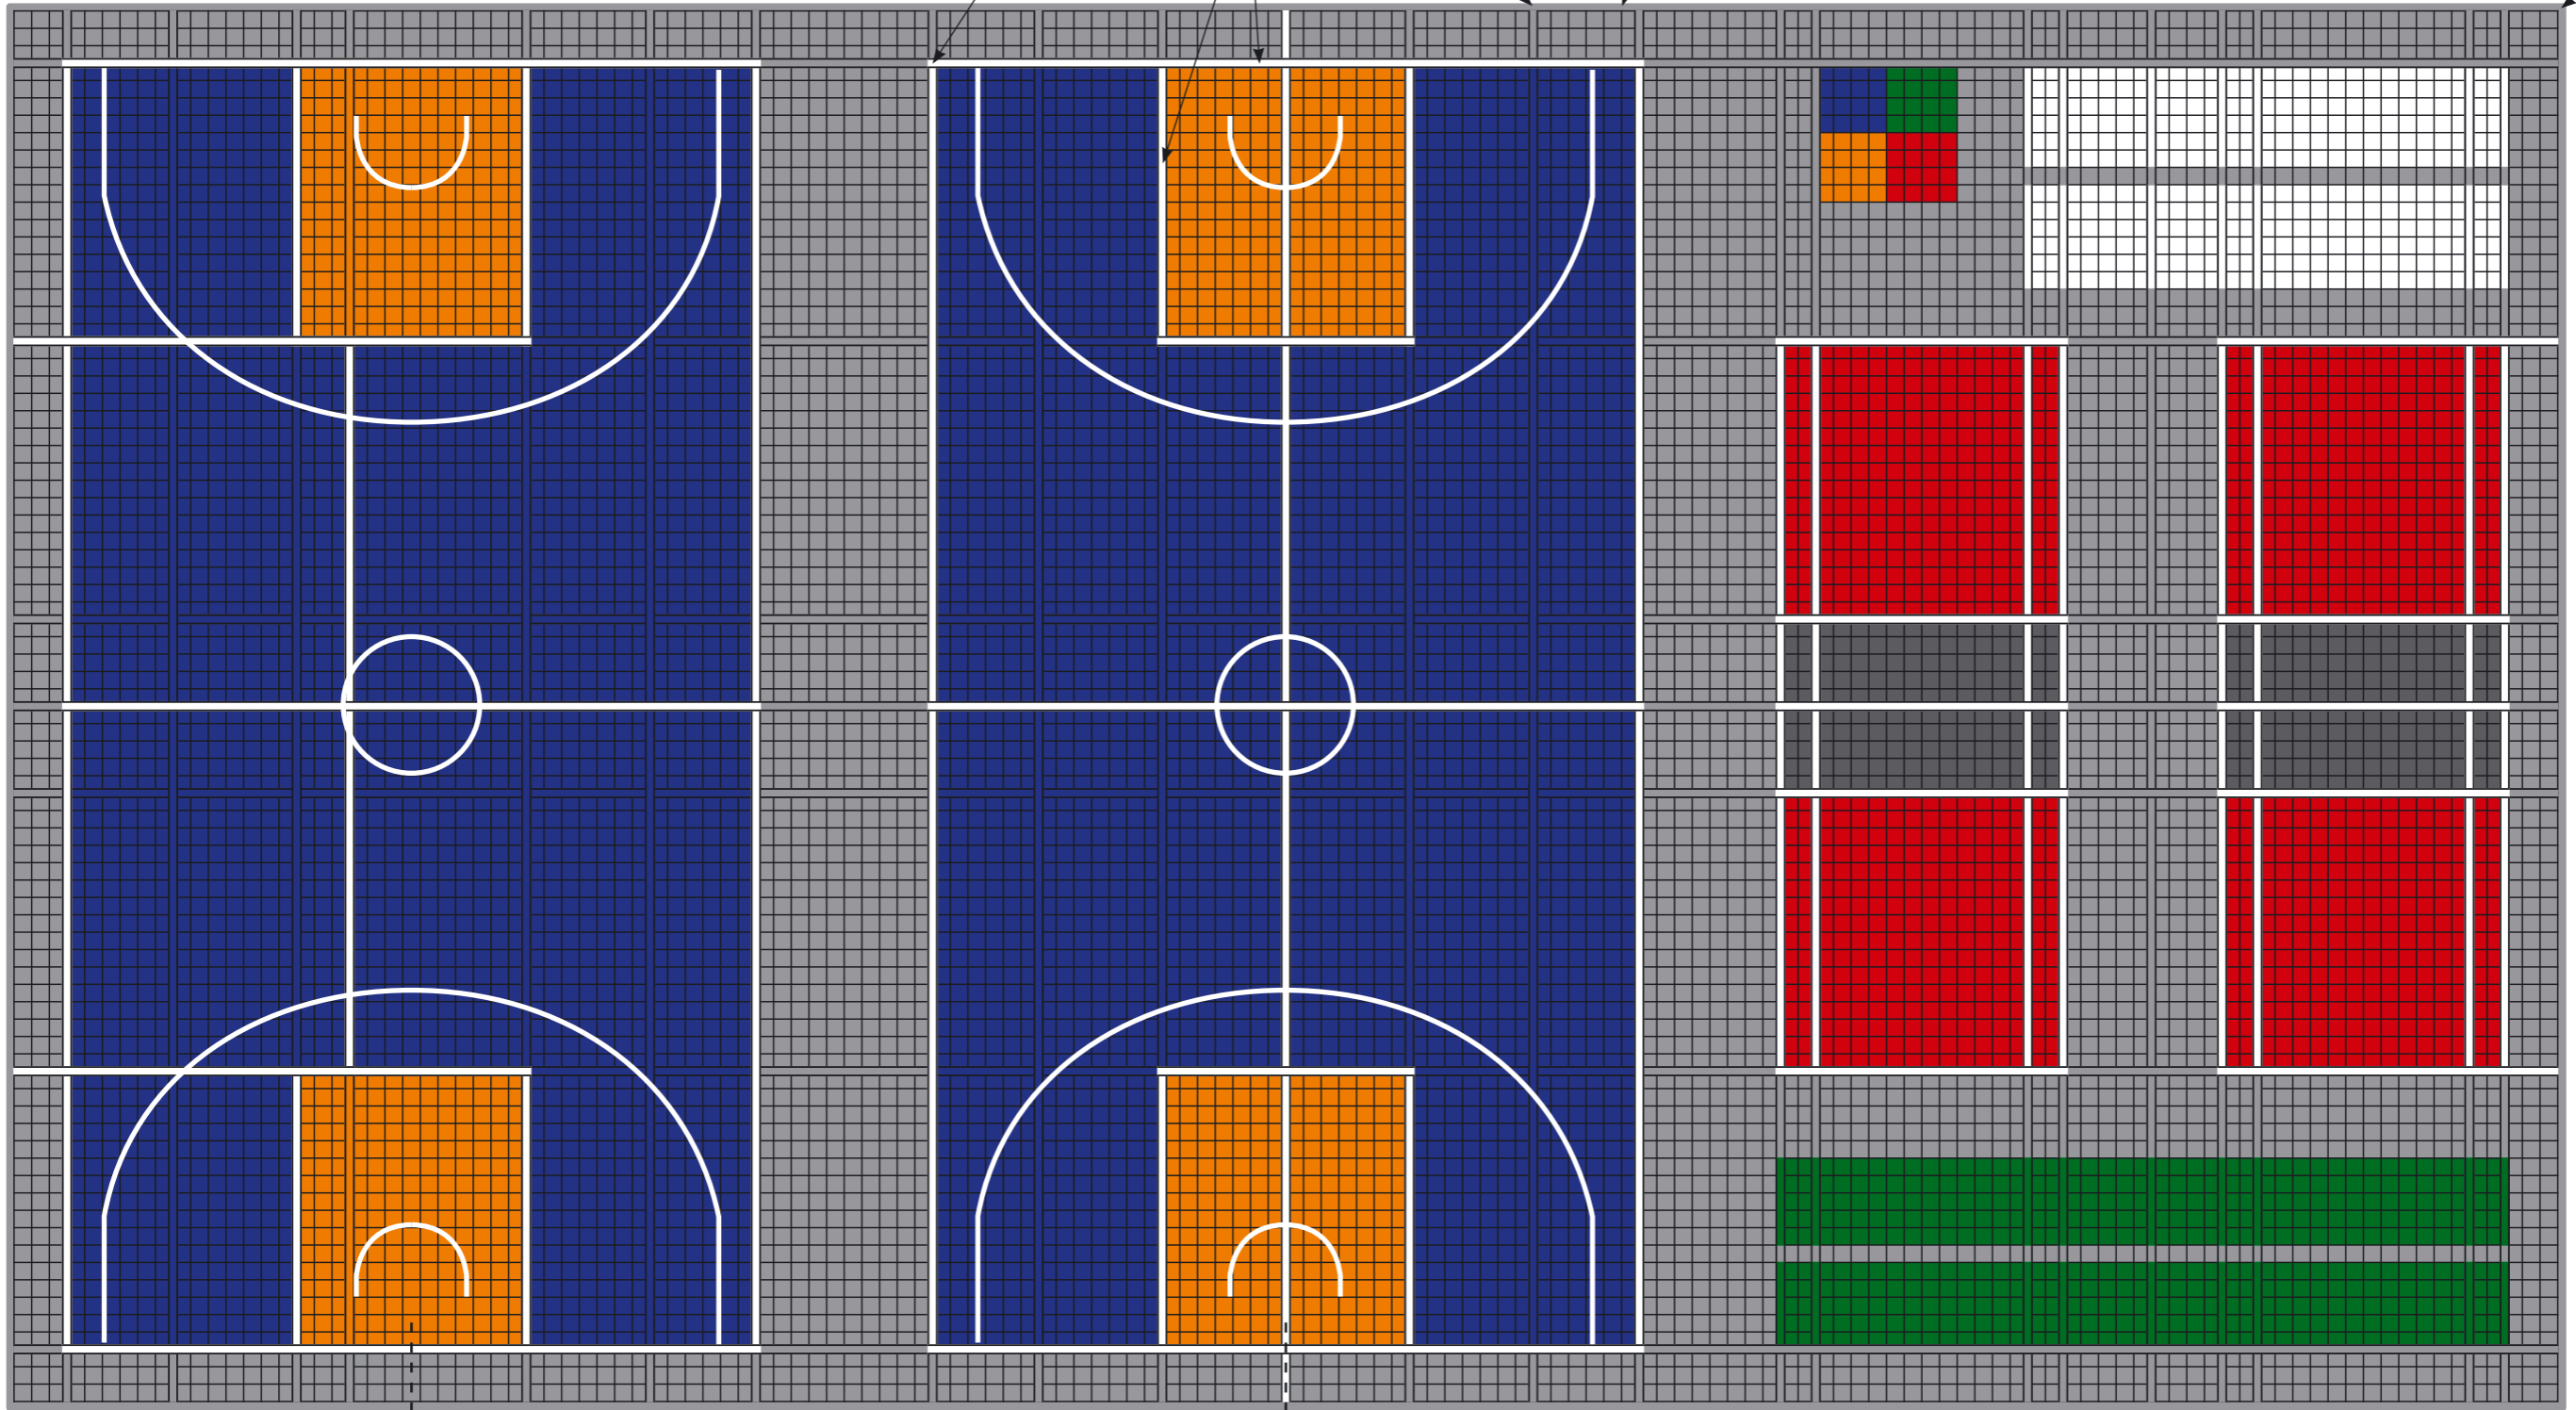

King: 8 x 8 tiles = 3 x 3 m Floor Curling: 27 tiles + 7 rows of line strips = 10,48 m

Floor Curling: 6 tiles = 2,25 m

Airbadminton: 42 tiles + 5 rows of line strips = 16 m

Shuffelboard: 5 tiles = 1,88 m

Total: 80 tiles + 7 rows of line strips + 2 edge strips = 30,47 m

3 tiles 6 tiles 7 tiles 3 tiles 10 tiles 7 tiles 6 tiles 10 tiles 6 tiles 7 tiles 7 tiles 7 tiles 7 tiles 6 tiles 8 tiles 2 tiles 12 tiles 2 t 5 tiles 4 tiles 2 t 12 tiles 2 t 3 t

Basket: 39 tiles + 7 rows of line strips = 14,98 m

Basket: 40 tiles + 7 rows of line strips = 15,35 m

Shuffelboard: 41 tiles + 9 rows of line strips = 15,83 m

Airbadminton: 16 tiles + 4 rows of line strips = 6,20 m

CC-mått mellan korgar: 18,92 m

Total: 144 tiles + 23 rows of line strips + 2 edge strips = 55,27 m